


NOTES:

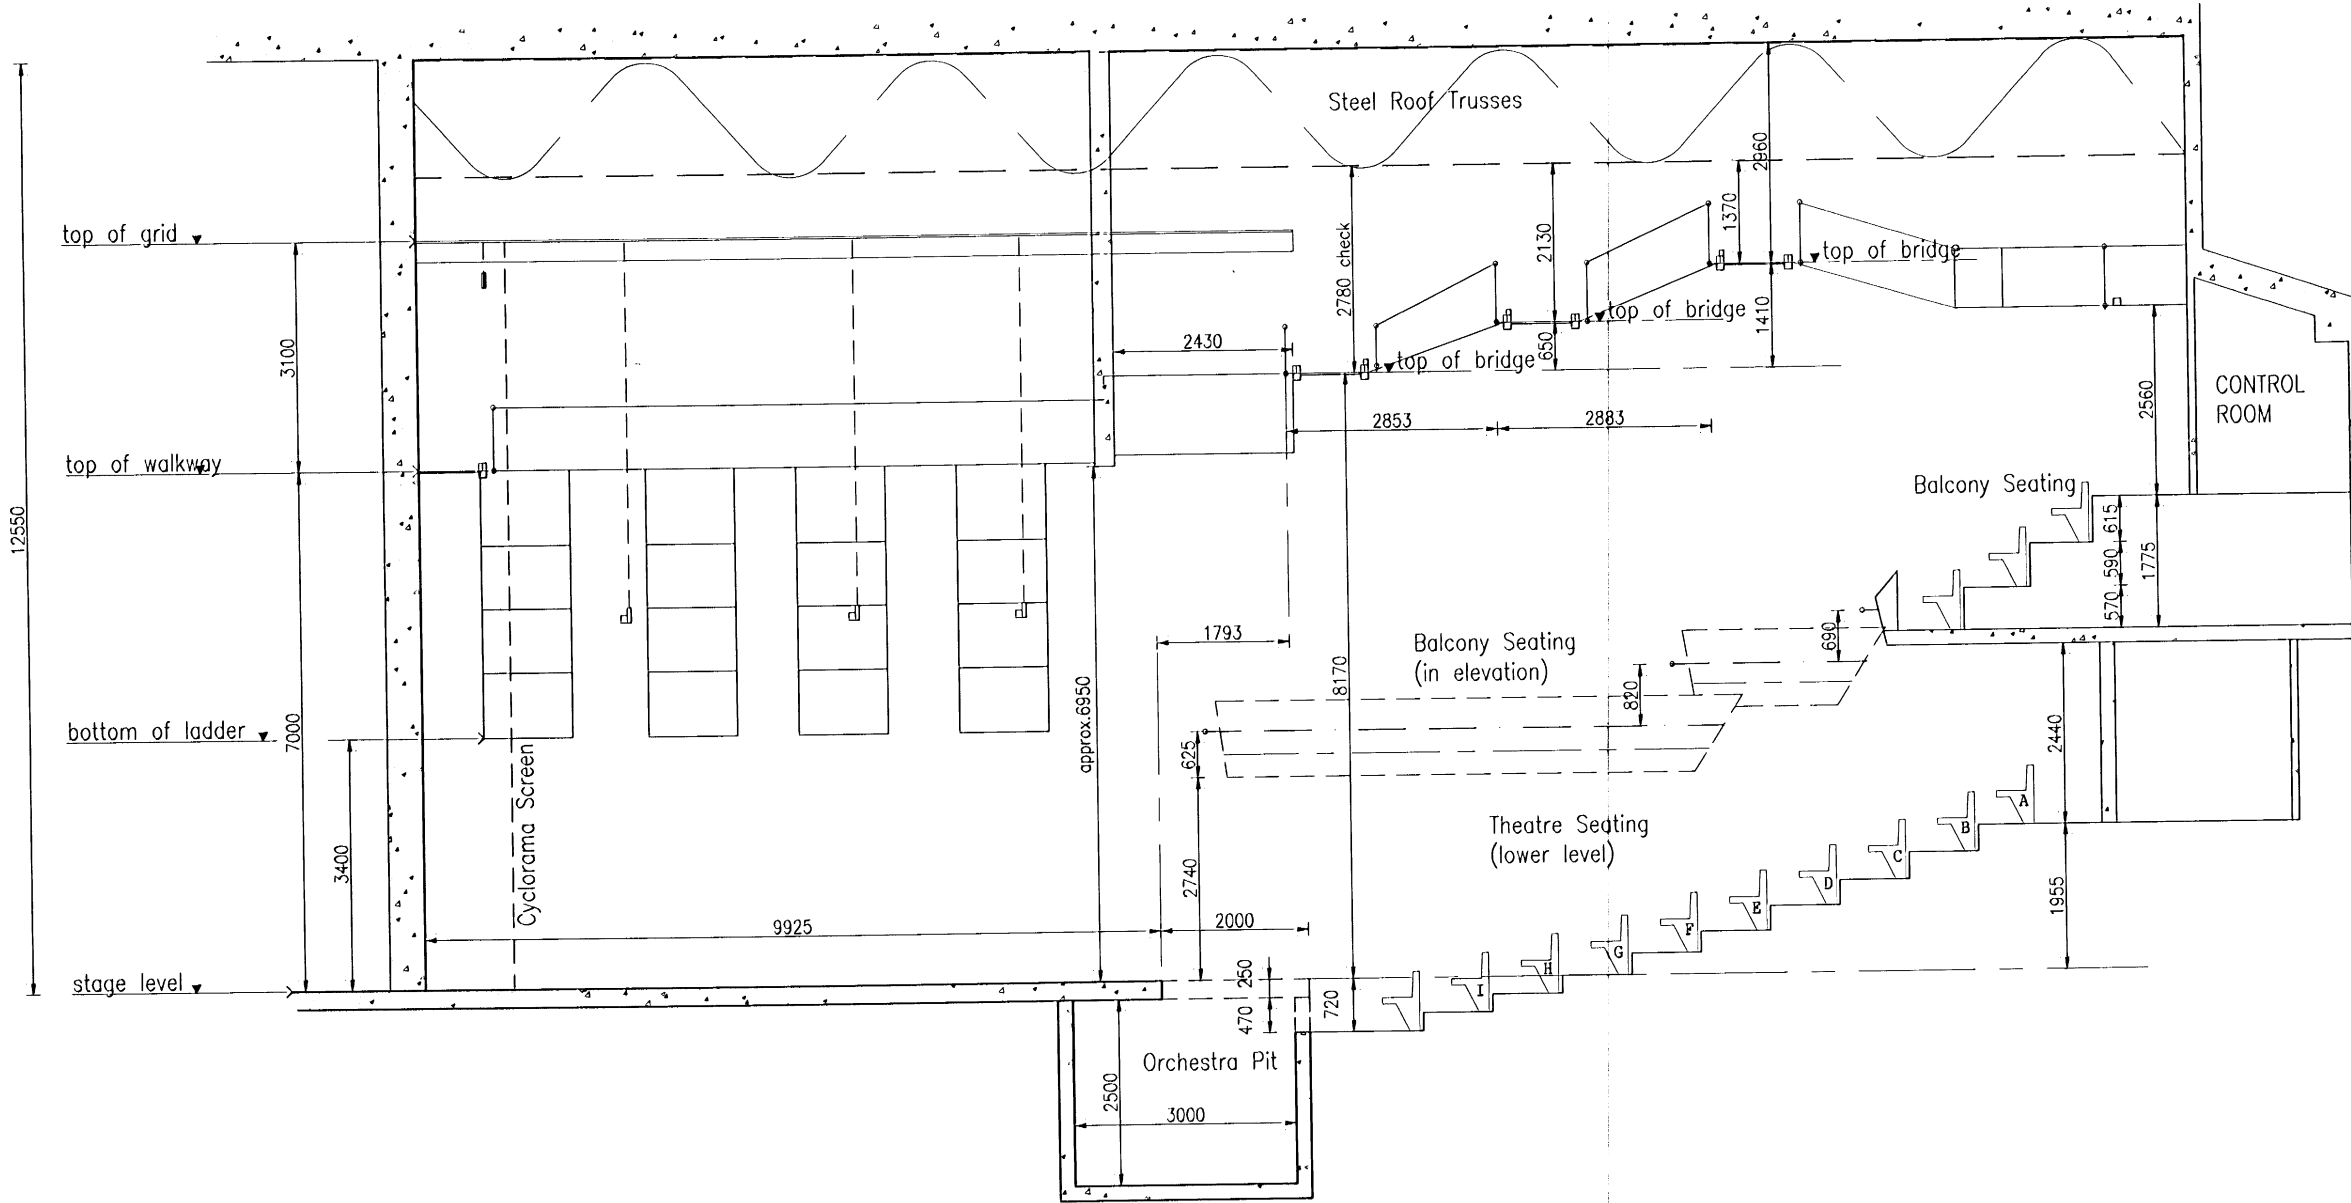

CONFIRM ALL/ANY CRITICAL DIMENSIONS WITH FORUM NORTH STAFF PRIOR TO SPACE PLANNING.

CROSS SECTION THROUGH CENTER OF THEATRE 1:50

|      |                         |      |       |
|------|-------------------------|------|-------|
| 0    | Issued for distribution | CH   | 16/12 |
| Rev. | Amendment               | Appd | Date  |

**FORUM NORTH**  
 Convention and Exhibition Centre

Whangarei District Council  
 Forum North, Rust Avenue  
 P.O. Box 929, Whangarei

Tel. 09-438 3811  
 Fax. 09 430 7211

PROJECT TITLE:  
**FORUM NORTH THEATRE  
 LIGHTING/OUTLET LAYOUT**

**CROSS SECTION**

|          |            |                |               |                |
|----------|------------|----------------|---------------|----------------|
| DRAWN    | C.A.Hay    | CHECKED        |               | SHEET          |
| CAD FILE | 1999-11-17 | DATE           | December 1999 |                |
| SCALE    | 1:50       | ORIGINAL SHEET | SERIES        |                |
|          |            | SIZE           | AI            | CM 1/4" x 1/2" |