


- NOTES:**
LEGEND
- = Lighting bars
 - |— = Lighting ladders
 - = Power box (refer enlargement)
 - COLOUR = Outlet box colour
 - No. ▽ = Lighting bar/box outlet
 - ⊙ = Power outlet (sockets)
 - ⊙ = Microphone outlet
 - ⊙ = Talkback outlet
 - ⊙ = Speaker outlet
 - ⊙ = Lighting bar winch

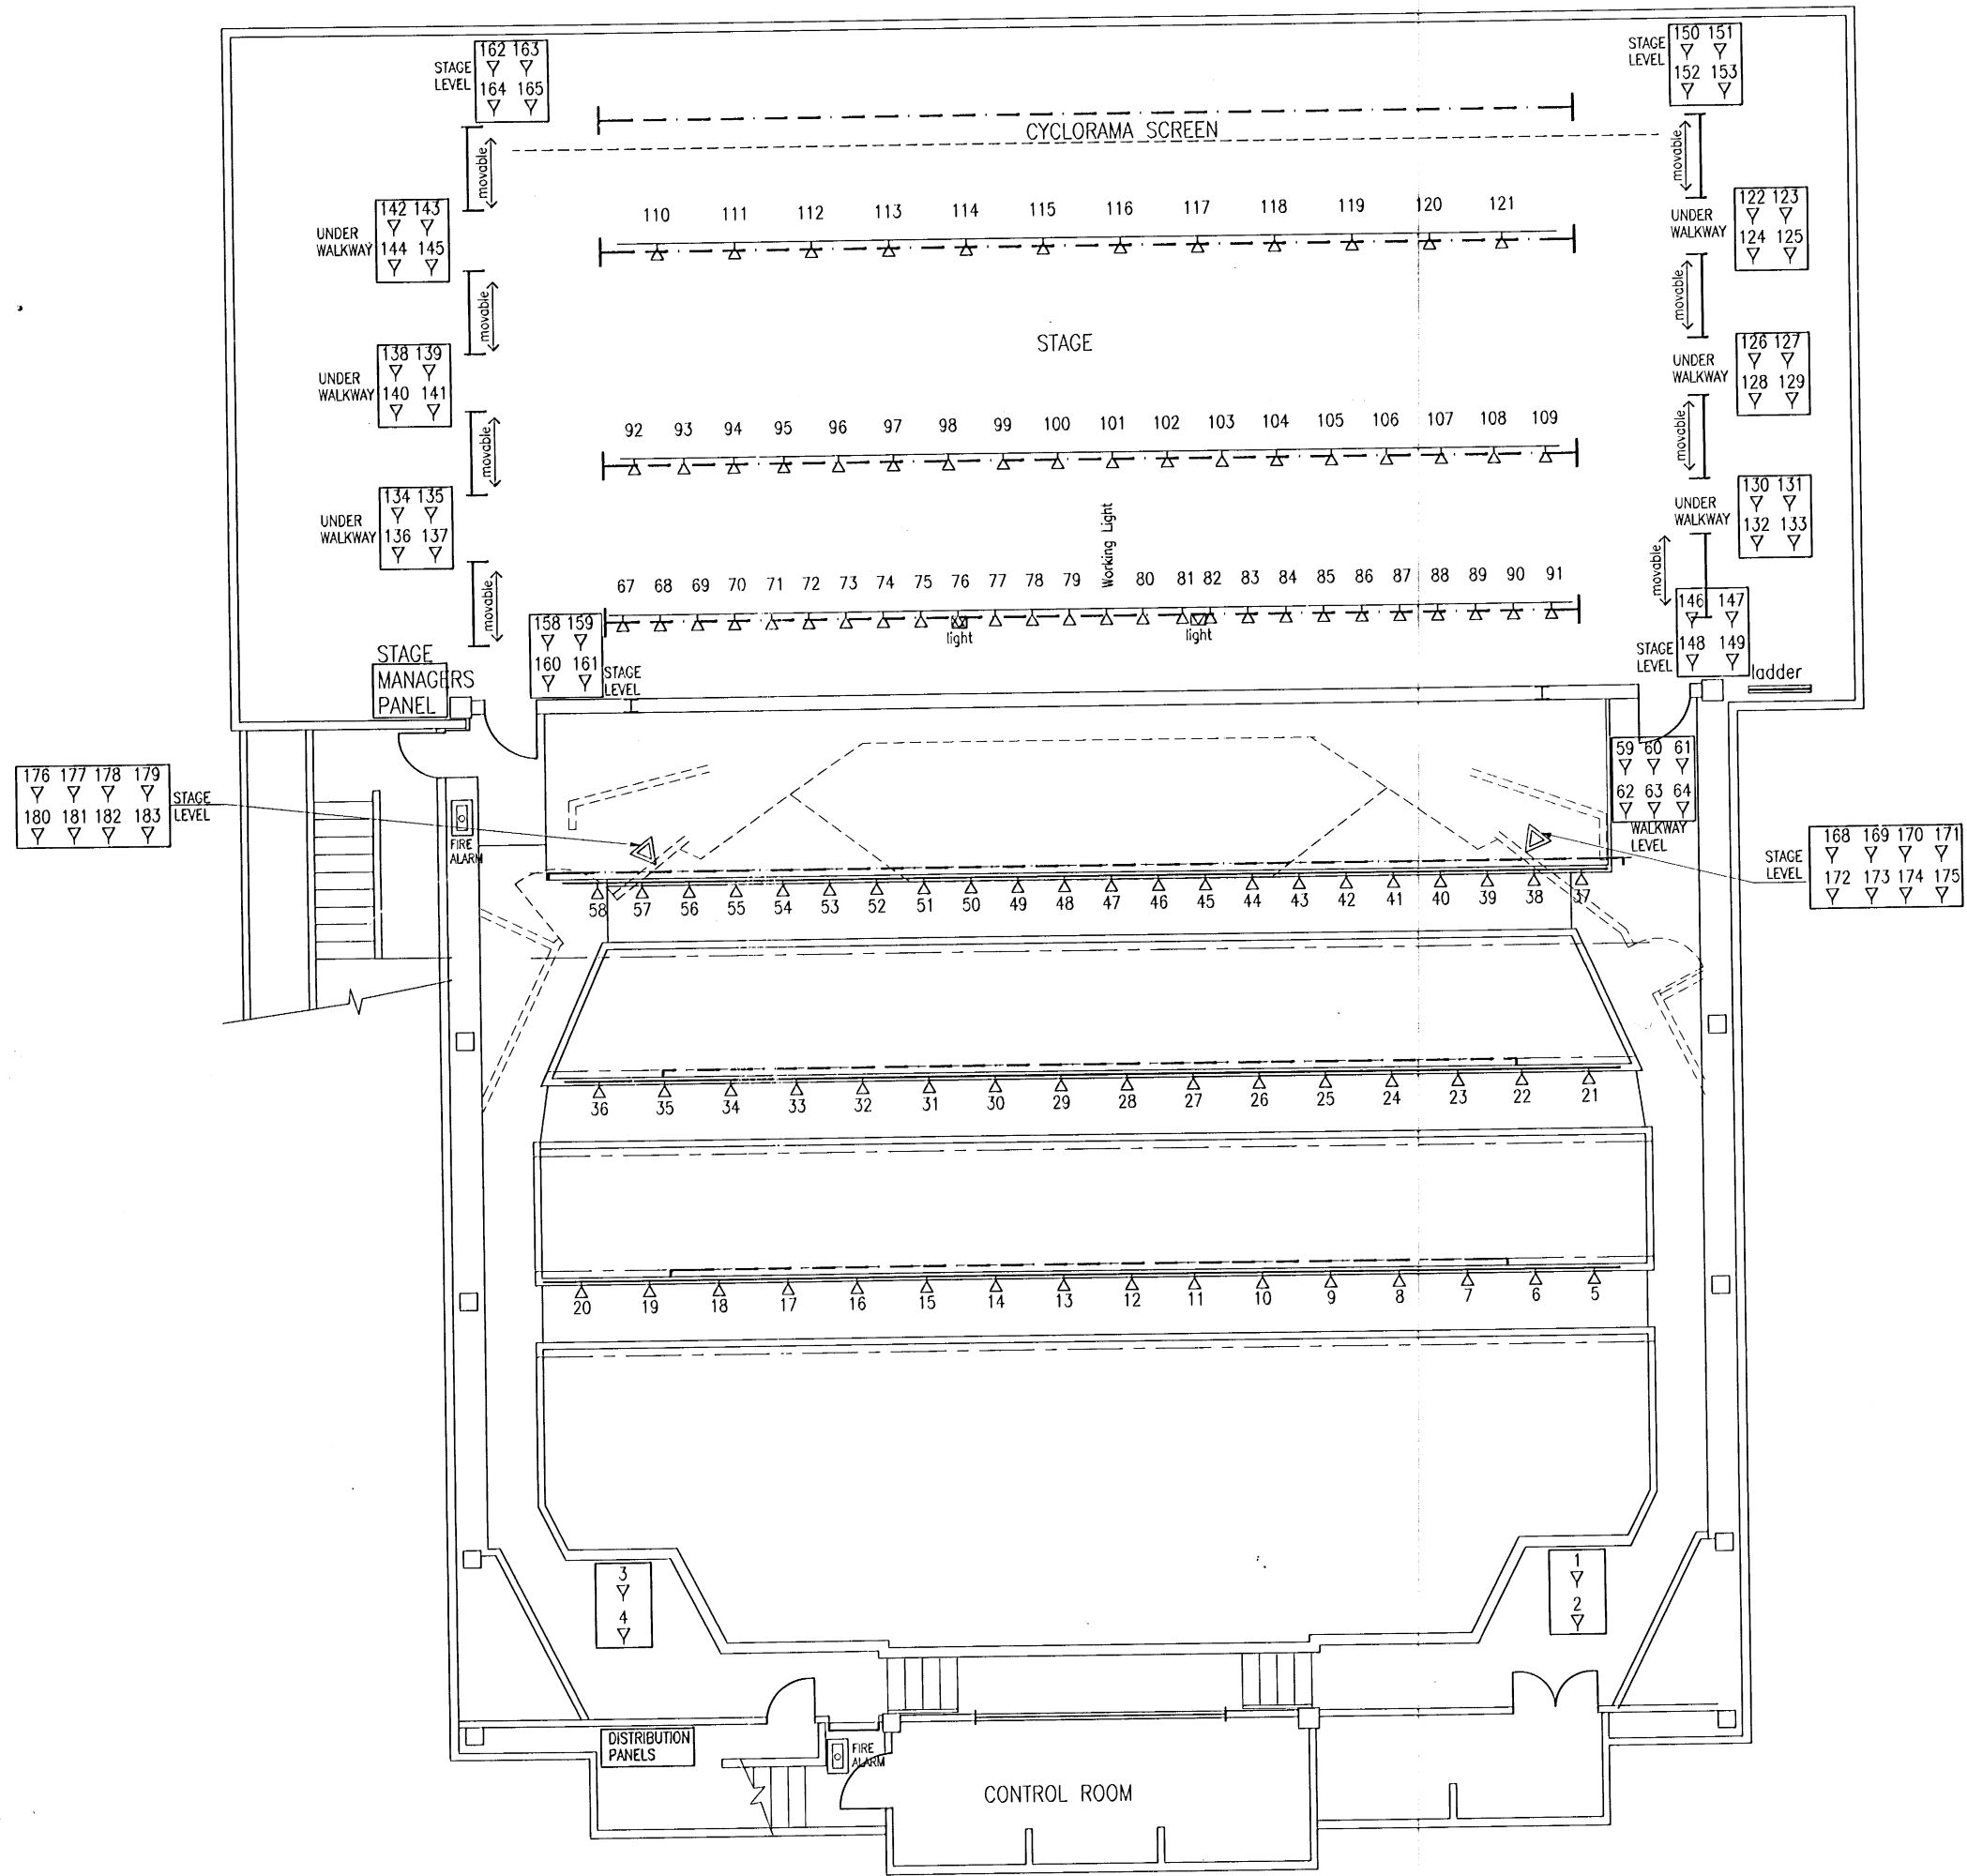

Rev.	Amendment	Appd	Date
0	Issued for distribution	CH	16.12.

FORUM NORTH
 Convention and Exhibition Centre

Whangarei District Council
 Forum North, Rust Avenue
 P.O. Box 929, Whangarei Tel. 09-438 3811 Fax. 09 430 7211

PROJECT TITLE:
**FORUM NORTH THEATRE
 LIGHTING/OUTLET LAYOUT**

**WALKWAY & STAGE
 LIGHTING BARS
 & OUTLETS**

DRAWN	C.A.Hoy	CHECKED		SHEET
DATE	16.12.1999	DATE	December 1999	ORIGINAL SHEET
SCALE	1:50	SIZE	A1	SERIES
				CON Ref: 1/2